


EAST LINK CORRIDOR CONCEPTUAL DEIS

SEGMENT B: I-90 AND BELLEVUE WAY SE INTERCHANGE TO SE 6TH ST
ALTERNATIVES: B1, B2A, B2E, B3 & B7

SUBMITTAL

NOVEMBER 07, 2008

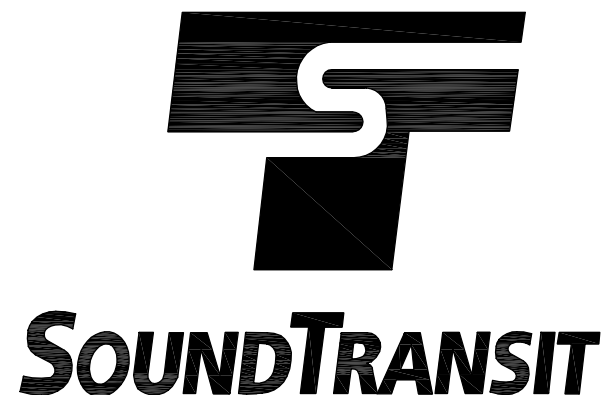

XREF'S
Resolved
ZG-2234H
REG-DCON
Unresolved
ZG-MAND
LTSCALE
1=1

1
2
3
4
5
c:\work\ELB1B0_KZ01.dwg
10/16/08 08:39 : eackerm OE5396

SYMBOLS									
<div><div><div><div><div></div><div></div></div><div>1185+00</div></div><div>RAIL CONTROL</div></div><div><div><div></div><div></div></div><div>ROAD, RAILROAD, OR OTHER</div></div><div><div><div></div><div></div></div><div>RIGHT-OF-WAY</div></div><div><div><div></div><div></div></div><div>TEMPORARY EASEMENT</div></div><div><div><div></div><div></div></div><div>LIMITS OF PROPOSED IMPROVEMENTS</div></div><div><div><div></div><div></div></div><div>STATION LOCATION</div></div><div><div><div></div><div></div></div><div>STAGING AREA LOCATION</div></div><div><div><div></div><div></div></div><div>MAINTENANCE FACILITY LOCATION</div></div><div><div><div></div><div></div></div><div>GRADE CROSSING ROAD</div></div><div><div><div></div><div></div></div><div>STRADDLE BENT</div></div><div><div><div></div><div></div></div><div>TRACTION POWER SUB STATION</div></div><div><div><div></div><div></div></div><div>AUTOMATIC GATE WITH FLASHERS</div></div><div><div><div></div><div></div></div><div>TRAFFIC SIGNAL</div></div></div>									

						Designed By:		DE IS CONCEPTUAL	<div><div>CH2MHILL</div><div>IN ASSOCIATION WITH</div><div>PARSONS & INCA ENGINEERS INC.</div></div>				<div><div></div><div>SOUNDTRANSIT</div></div>		Scale: NTS		LINK LIGHT RAIL PROJECT EAST CORRIDOR SEGMENT B TRACK PLAN & PROFILE/ LEGEND & SYMBOLS		Drawing No.: B0__KZ01	
						Drawn By:									Filename: ELBIB0__KZ01.dwg				Sheet No.: Rev.:	
						Checked By:			Contract No.: EL_SEG_B											
						Approved By:			Submitted: Date:		Approved: Date:		Date: G-B1							
No.	Date	Dsn.	Chk.	App.	Revisions															

$$I = I$$

5

No.	Date	Dsn.	Chk.	App.	Revisions
-----	------	------	------	------	-----------



Designed By:	
Drawn By:	
Checked By:	
Approved By:	

DE IS
CONCEPTUAL

IN ASSOCIATION WITH

PARSONS & INCA
ENGINEERS INC.

Submitted:

Date:	
-------	--

Approved:



Scale:

NTS

Filename:

ELBIBI__GZ05.dwg

Contract No.:

	LL	SEG_D
D-1		

**EAST LINK PROJECT
SEGMENT B
ALTERNATIVE BI -
BELLEVUE WAY
KEY PLAN**



Drawing No.:	
--------------	--

BI_-GZ05

Sheet No.:

Rev.:



G-B2

c:\work\ELBIBI_KP01.dwg
10/16/08 08:40 : eackerm OE5396

XREF'S
Resolved
ELB_BI_KP01.dwg
ELB_BI_KP01.dwg
ELB_BI_KP01.dwg
REG-DCON
ZG-2234H
ZG-10010
x0216rx
x0216sf
x0516rx
x0516sf
Unresolved
key_East

LTSCALE
1=1

1
2
3
4
5

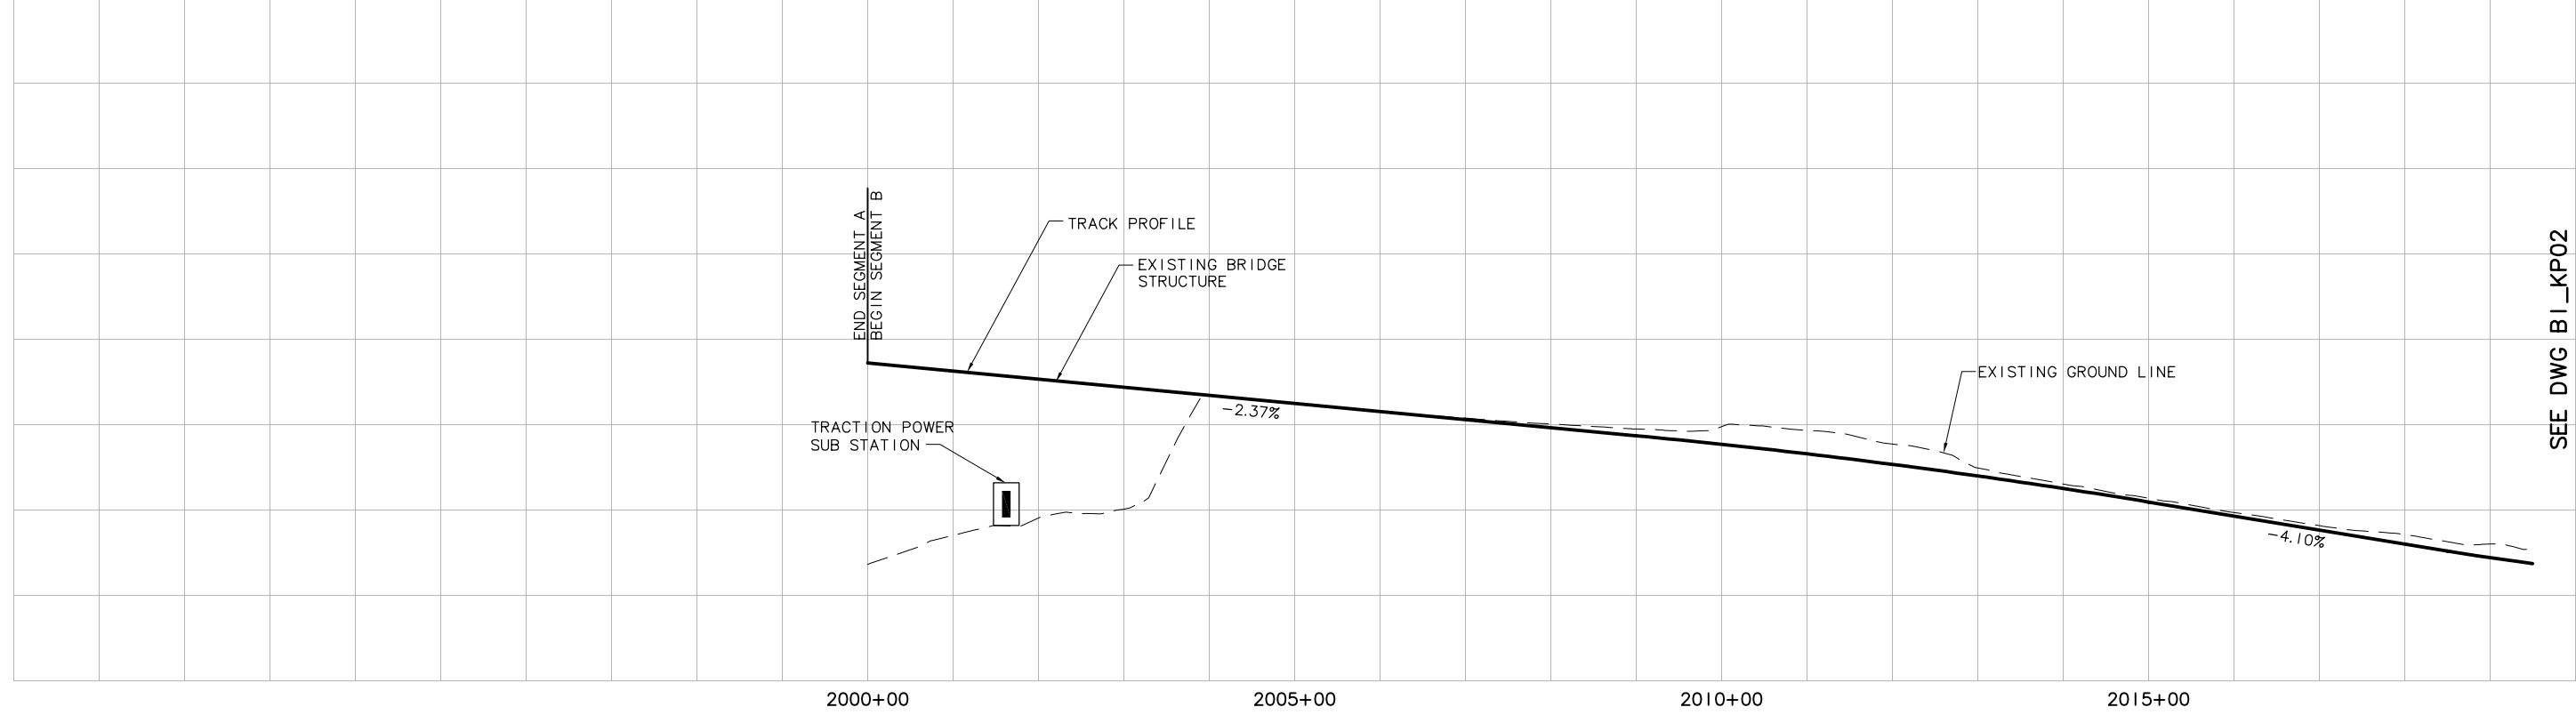
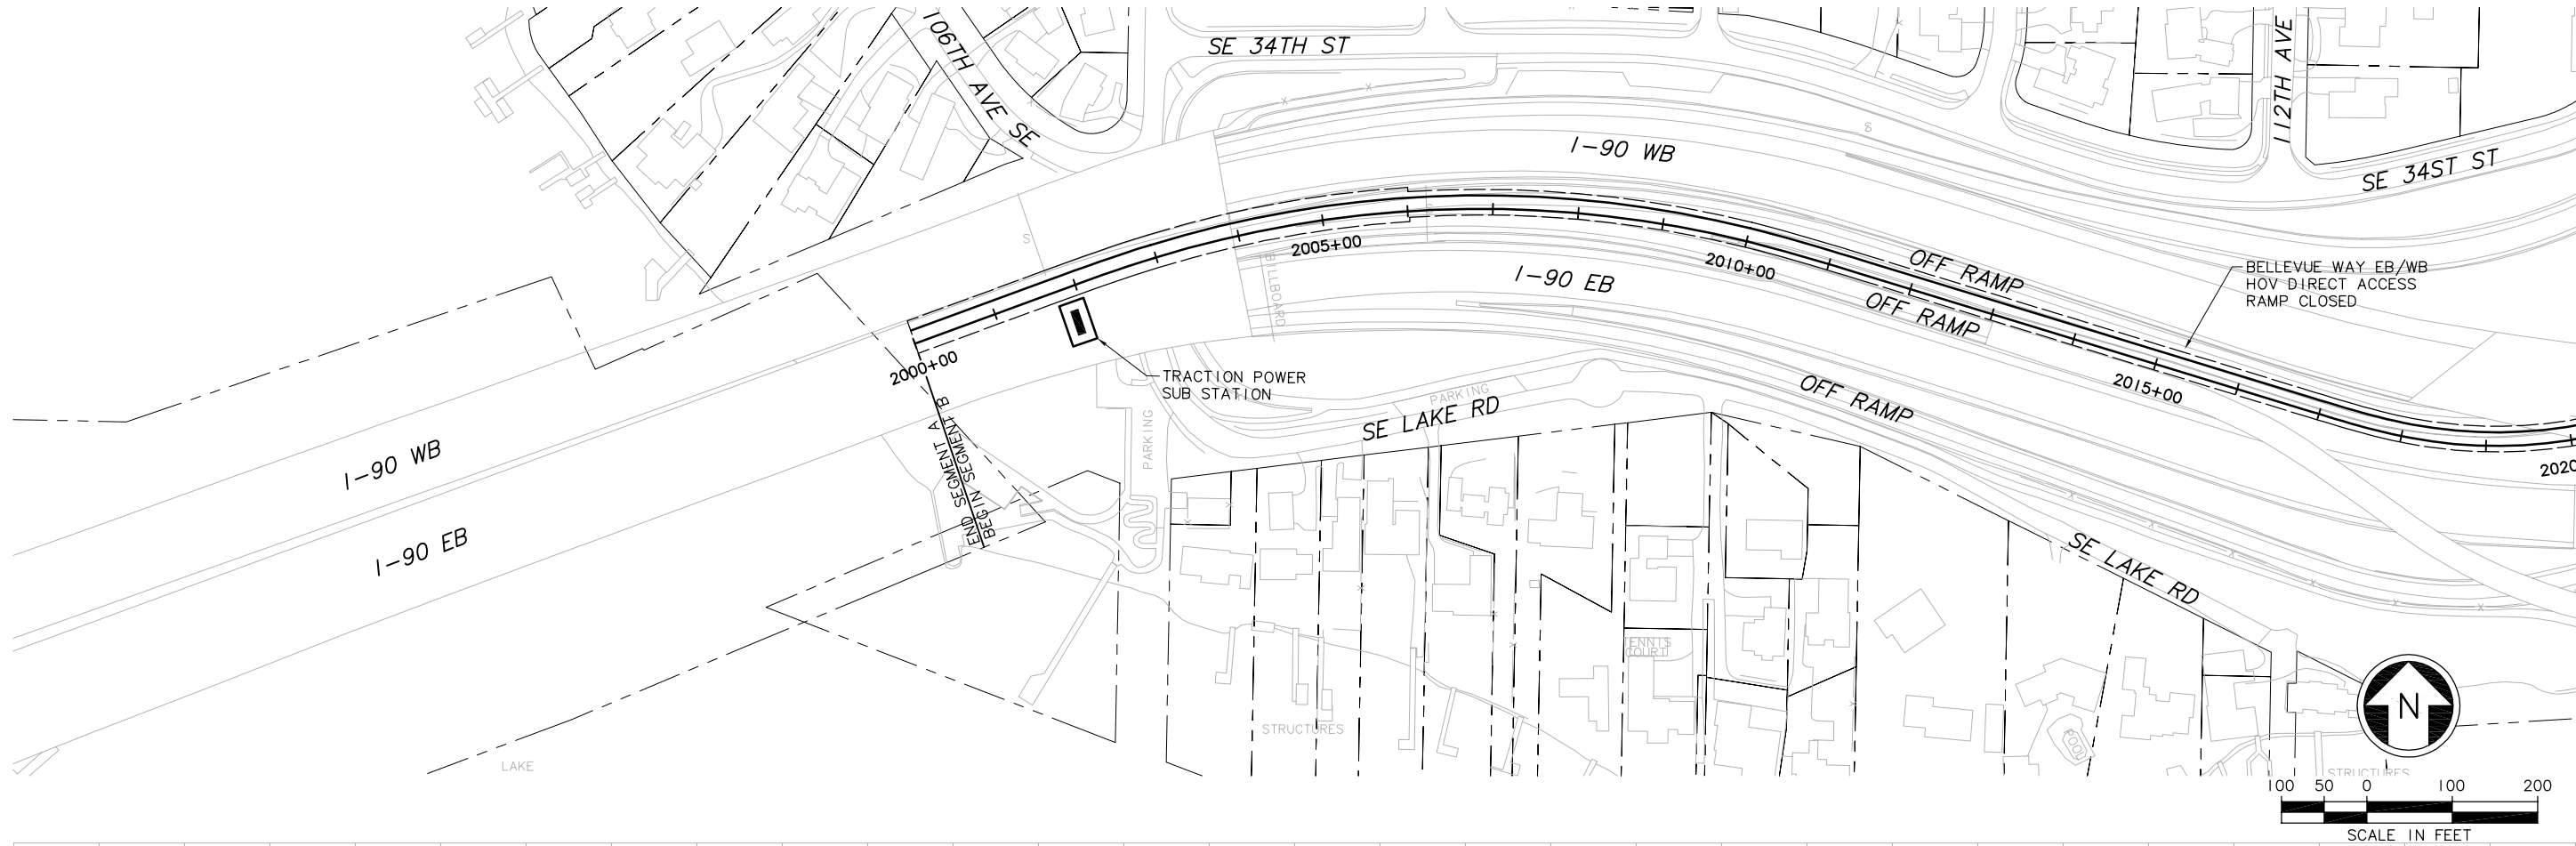


						Designed By:	<div>DE IS CONCEPTUAL</div>	<div>CH2MHILL</div> <div>IN ASSOCIATION WITH</div> <div>PARSONS & INCA ENGINEERS INC.</div>		<div></div>		Scale: H: 1"= 100'; V: 1"= 25'	<div>EAST LINK PROJECT SEGMENT B ALTERNATIVE BI - BELLEVUE WAY TRACK PLAN & PROFILE</div> <div></div>		Drawing No.: BI_		
						Drawn By:						Filename: ELBIBI__KP01.dwg			Sheet No.:	Rev.:	
						Checked By:						Contract No.: EL_SEG_B			G-B3		
						Approved By:						Date:					
No.	Date	Dsn.	Chk.	App.	Revisions							Date:					



```

XREF'S
-----
Resolved
-----
ELB_B1__C
ELB_B1__J
ELB_B1__K
REG-DCON
ZG-2234H
ZG-G10010
x0516rx
x0516sf
x0519rx
x0519sf
-----
Unresolved
-----
key_East


```

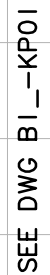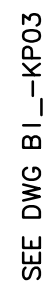



 




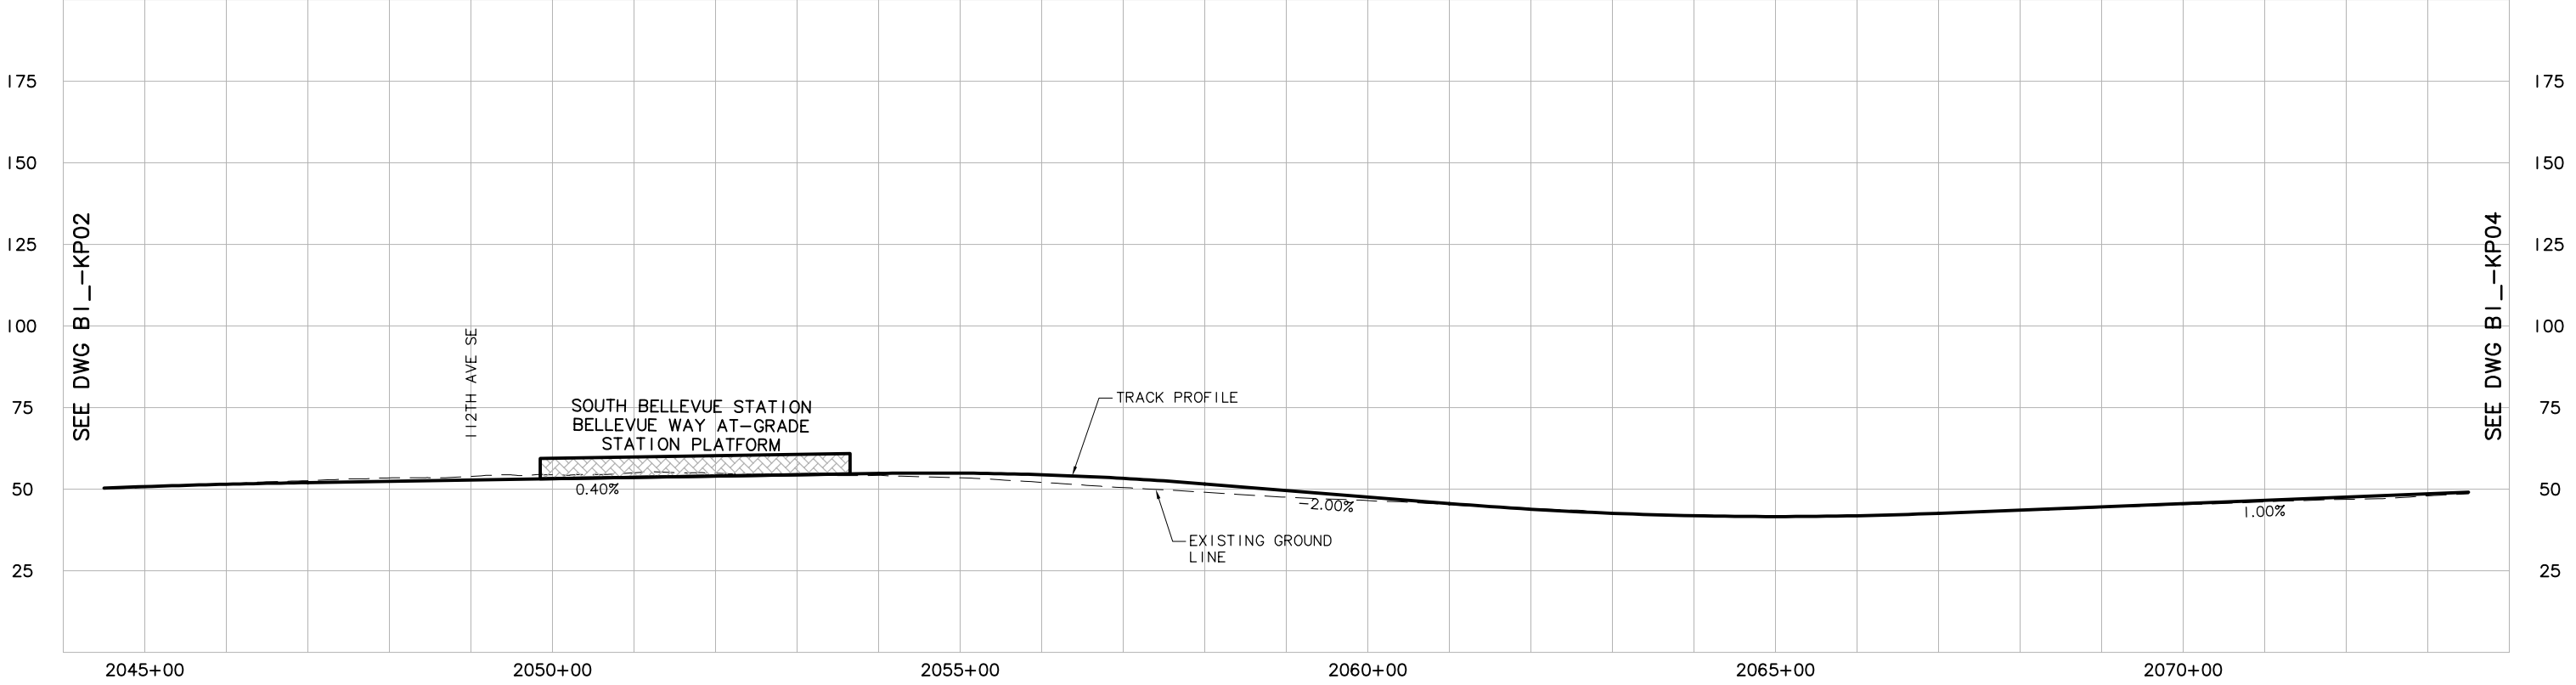



 


SEE DWG B1_-KP03



						Designed By:	DE IS CONCEPTUAL	CH2MHILL IN ASSOCIATION WITH PARSONS & INCA ENGINEERS INC.			Scale: H: 1" = 100'; V: 1" = 25'	EAST LINK PROJECT SEGMENT B ALTERNATIVE BI - BELLEVUE WAY TRACK PLAN & PROFILE		Drawing No.: BI_-KP02
						Drawn By:					Filename: ELBIBI__KP02.dwg			Sheet No.: _____ Rev.: _____
						Checked By:					Contract No.: EL_SEG_B			
No.	Date	Dsn.	Chk.	App.	Revisions	Approved By:					Submitted: _____ Date: _____ Approved: _____ Date: _____			Date: _____

c:\work\ELBIBI__KP03.dwg 10/16/08 08:40 : eackerm OF5396



DEIS CONCEPTUAL	CH2MHILL		 SOUNDTRANSIT	Scale: H: 1"= 100'; V: 1"= 25'	EAST LINK PROJECT SEGMENT B ALTERNATIVE B1 - BELLEVUE WAY TRACK PLAN & PROFILE	            
--------------------	-----------------	--	--	-----------------------------------	---	--

$$I=I$$
 \ddot{u} 



 
							Designed By:	DE IS CONCEPTUAL	CH2MHILL IN ASSOCIATION WITH PARSONS & INCA ENGINEERS INC.		 SOUNDTRANSIT	Scale: H: 1"=100'; V: 1"=25'	EAST LINK PROJECT SEGMENT B ALTERNATIVE BI - BELLEVUE WAY TRACK PLAN & PROFILE		Drawing No.: BI_KP04
						Drawn By:	Filename: ELBIBI_KP04.dwg					Sheet No.: Rev.			
						Checked By:	Contract No.: EL_SEG_B								
No.	Date	Dsn.	Chk.	App.	Revisions	Approved By:	Submitted:					Date:			Approved:

XREF'S
Resolved
ELB_BI_...CM
ELB_BI_...VO
ELB_BI_...KA
REG-DCON
ZG-2234H
ZG-G10010
x0222rx
x0222sf
x0225rx
x0225sf

Unresolved
key_East
LTSCALE
l=1

c:\work\ELBIBI_...KP05.dwg
10/16/08 08:41 : eackerm OE5396

SEE DWG BI_--KP04

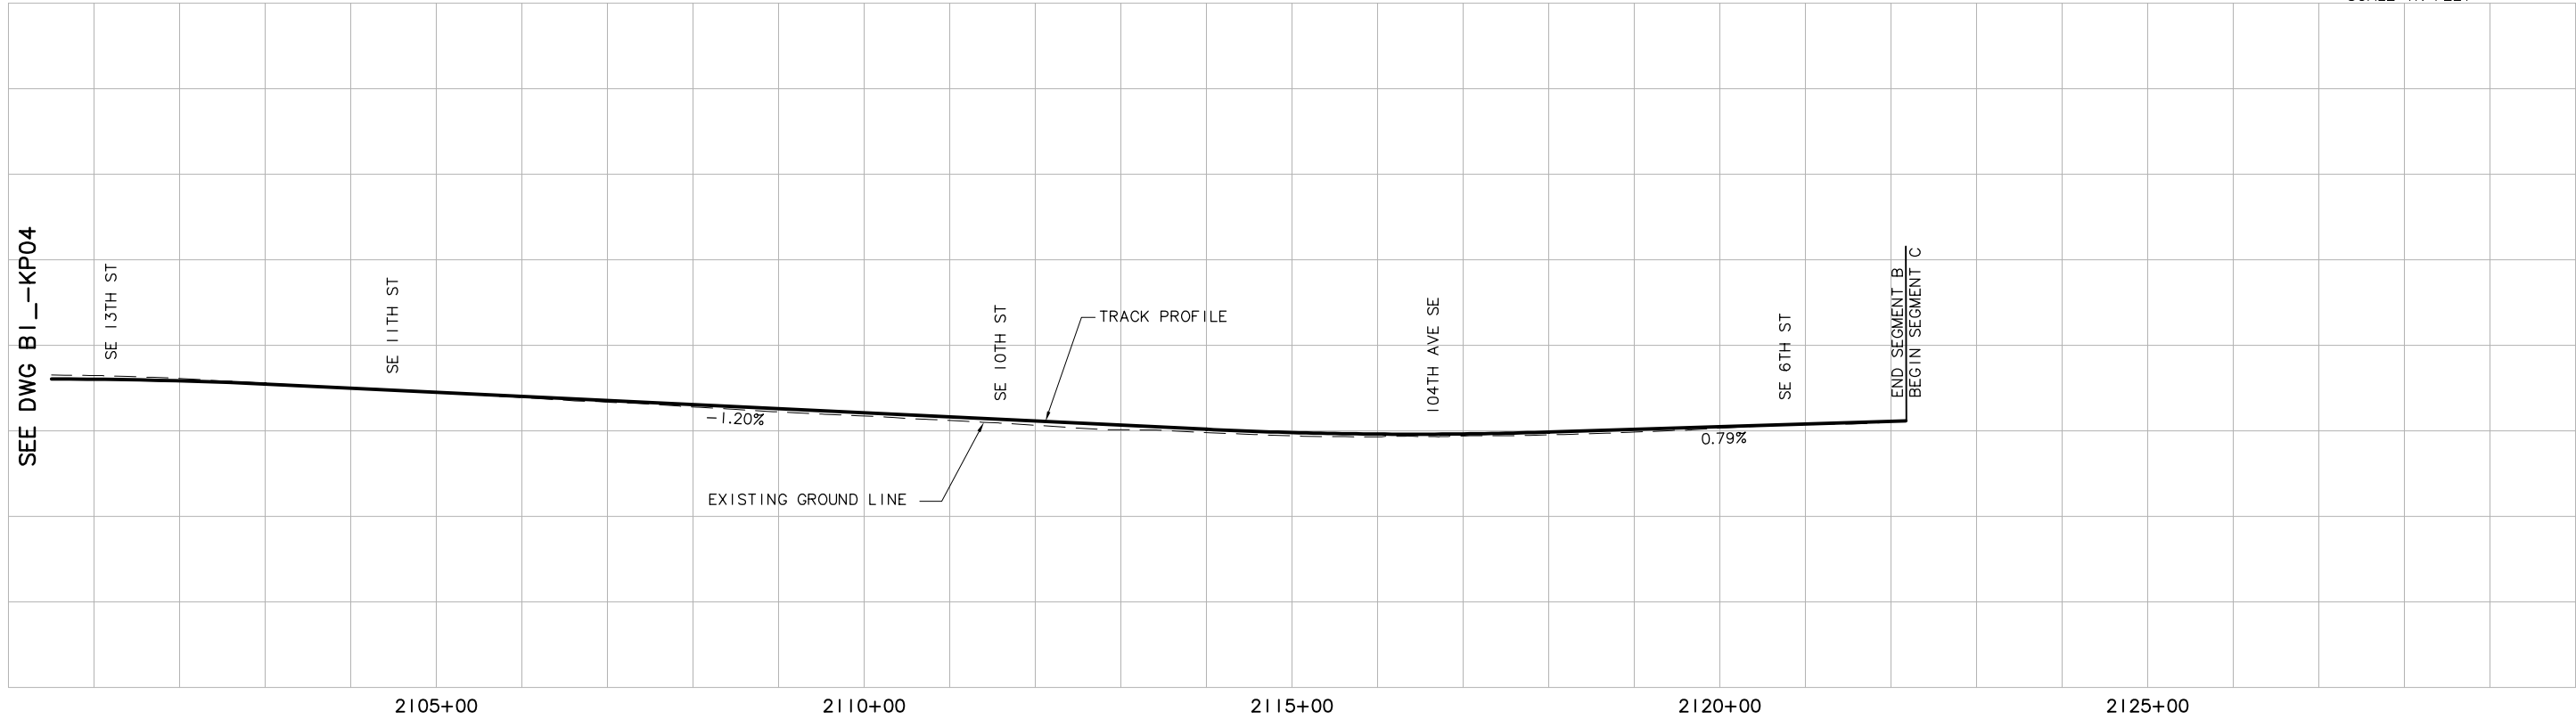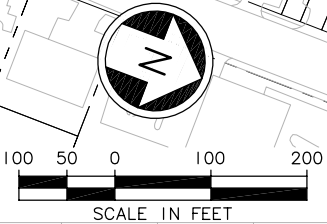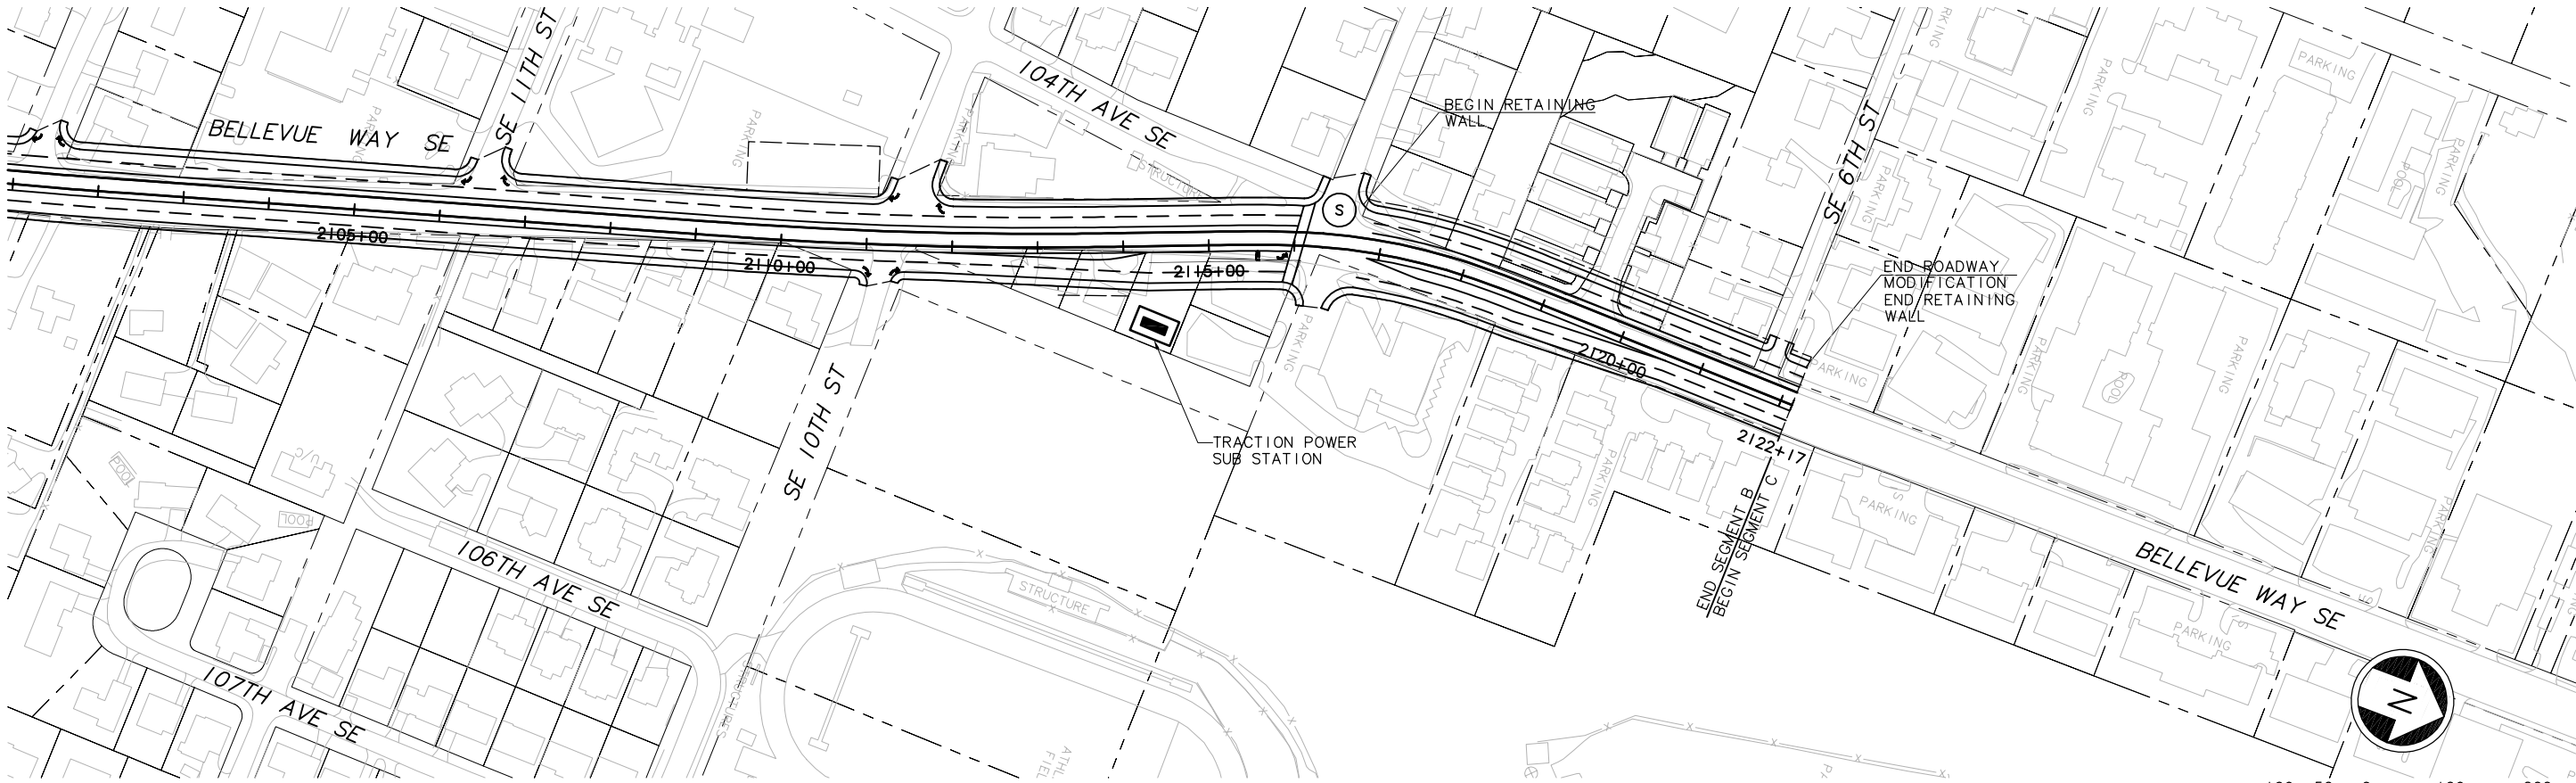

						Designed By:
						Drawn By:
						Checked By:
						Approved By:
No.	Date	Dsn.	Chk.	App.	Revisions	

DE IS
CONCEPTUAL

CH2MHILL
IN ASSOCIATION WITH
PARSONS & INCA
ENGINEERS INC.

Submitted:

Date:

Approved:



Date:

Scale:
H: 1"=100'; V: 1"=25'
Filename:
ELBIBI_...KP05.dwg
Contract No.:
EL_SEG_B
Date:

EAST LINK PROJECT
SEGMENT B
ALTERNATIVE BI -
BELLEVUE WAY
TRACK PLAN & PROFILE



Drawing No.:

BI_--KP05

Sheet No.:


G-B7

Rev.:


XREF'S
Resolved
ZG-2234H
REG-DCON
Unresolved
LTSCALE
1=1

1
2
3
4
5

c:\work\ELBIB1_KX01.dwg
10/16/08 08:41 : eackerm OE5396

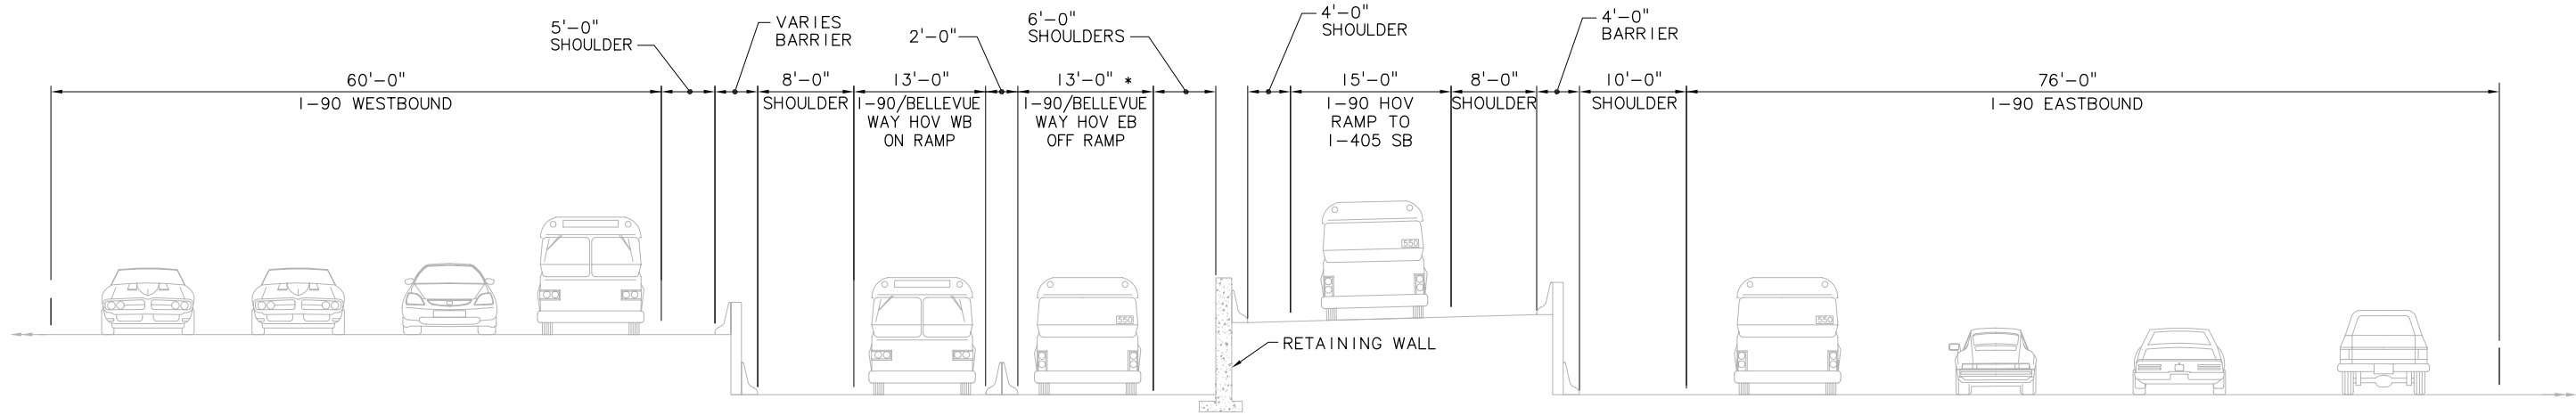

EXISTING ROADWAY SECTION – I-90 & BELLEVUE WAY RAMP
SCALE: NTS
* PER R8-A STAGE I COMPLETION

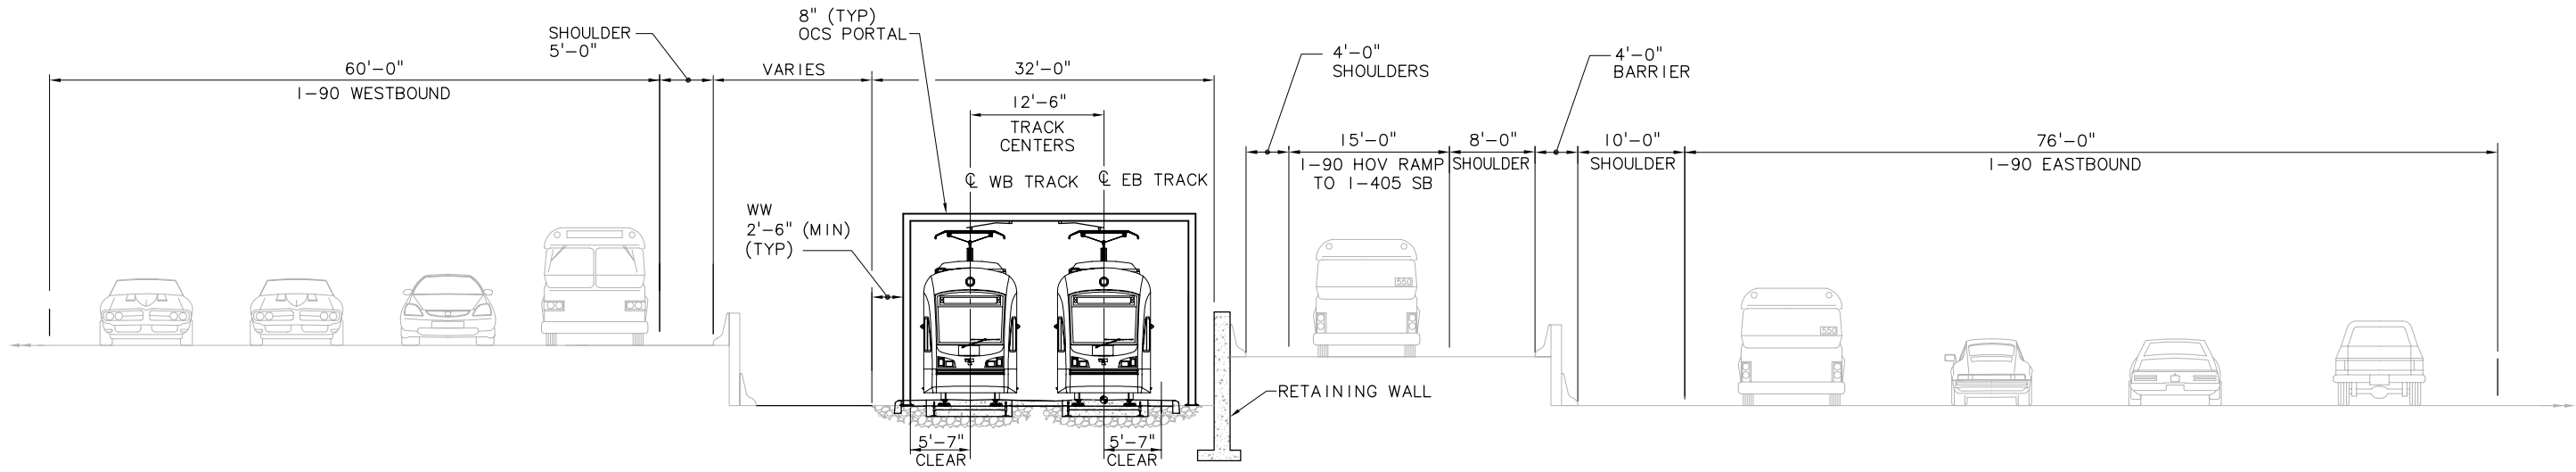

PROPOSED LRT SECTION – I-90 & BELLEVUE WAY RAMP
SCALE: NTS

						Designed By:
						Drawn By:
						Checked By:
						Approved By:
No.	Date	Dsn.	Chk.	App.	Revisions	

DEIS
CONCEPTUAL

CH2MHILL
IN ASSOCIATION WITH
PARSONS & INCA
ENGINEERS INC.

Submitted:Date:Approved:Date:




Scale:	NTS
Filename:	ELBIB1_KX01.dwg
Contract No.:	EL SEG_B
Date:	

EAST LINK PROJECT
SEGMENT B
ALTERNATIVE B1 –
BELLEVUE WAY
TYPICAL SECTION




Drawing No.:	B1_KX01
Sheet No.:	Rev.:
G-B8	

XREF'S
Resolved
Z0-2234H
REG-DCON
Unresolved
LTSCALE
1=1

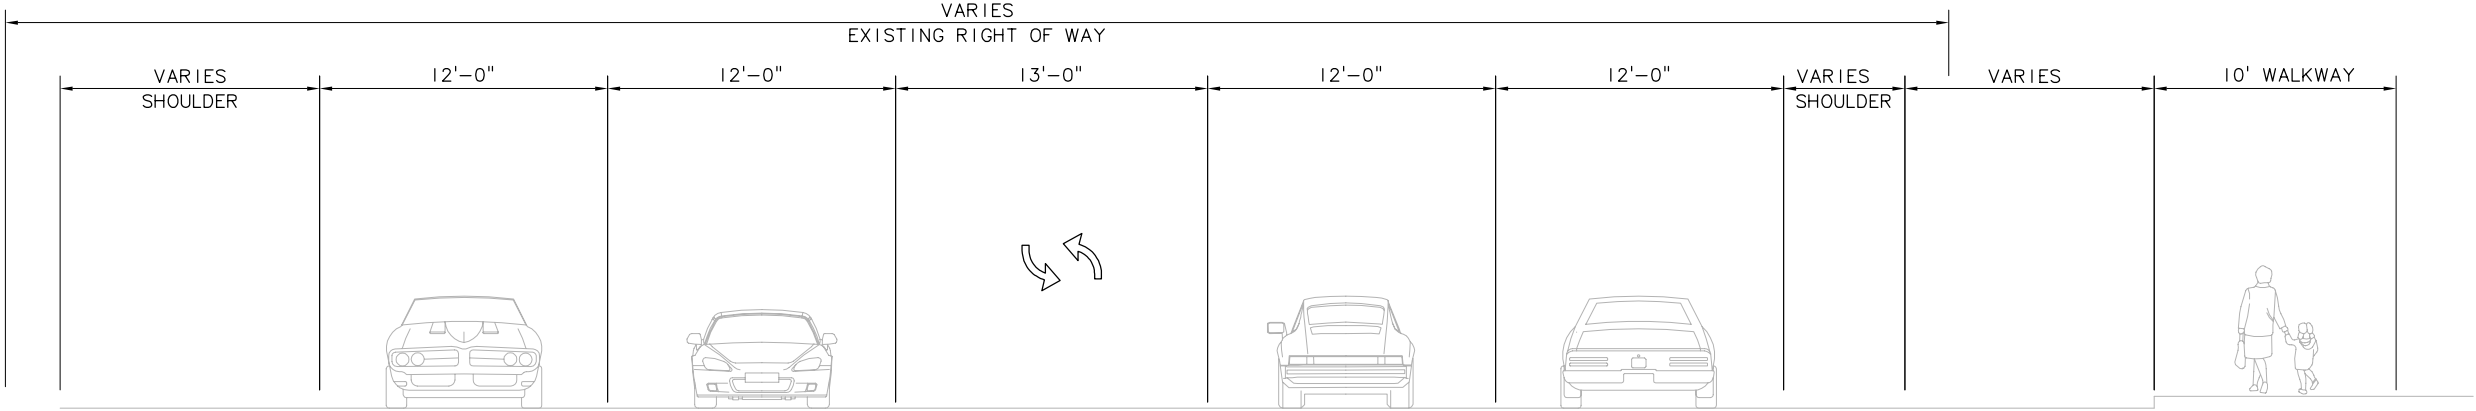

EXISTING ROADWAY SECTION – S BELLEVUE WAY (SOUTH OF S BELLEVUE P & R)
SCALE: NTS

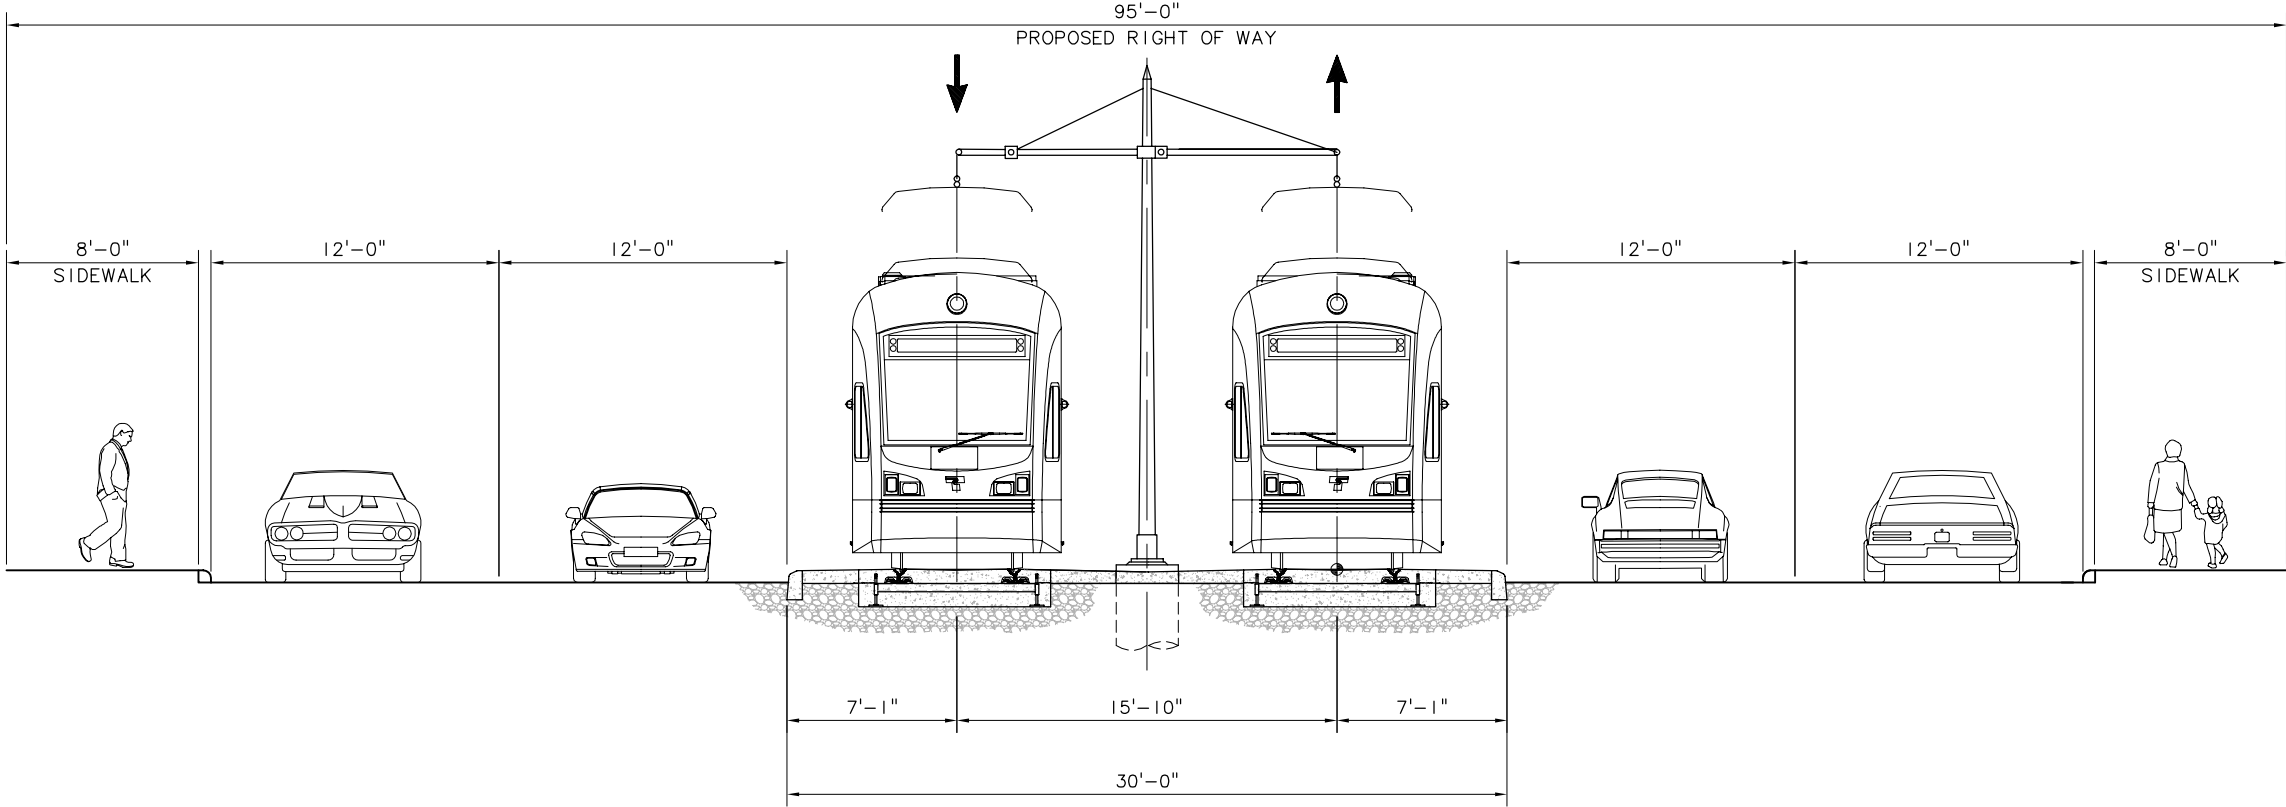

PROPOSED ROADWAY & LRT SECTION – S BELLEVUE WAY (SOUTH OF S BELLEVUE P & R)
SCALE: NTS

c:\work\ELBIB1_KX02.dwg
10/16/08 08:41 : eackerm QE5396

No.	Date	Dsn.	Chk.	App.	Revisions

Designed By:
Drawn By:
Checked By:
Approved By:

DE IS
CONCEPTUAL

CH2MHILL
IN ASSOCIATION WITH
PARSONS & INCA
ENGINEERS INC.

Submitted:Date:Approved:Date:

Approved:Date:



Date:

Scale:	NTS
Filename:	ELBIB1_KX02.dwg
Contract No.:	EL_SEG_B
Date:	

EAST LINK PROJECT
SEGMENT B
ALTERNATIVE B1 –
BELLEVUE WAY
TYPICAL SECTION

Drawing No.:	B1_KX02
Sheet No.:	Rev.:
G-B9	

XREF'S
Resolved
Z0-2234H
REG-DCON
Unresolved
LTSCALE
1=1

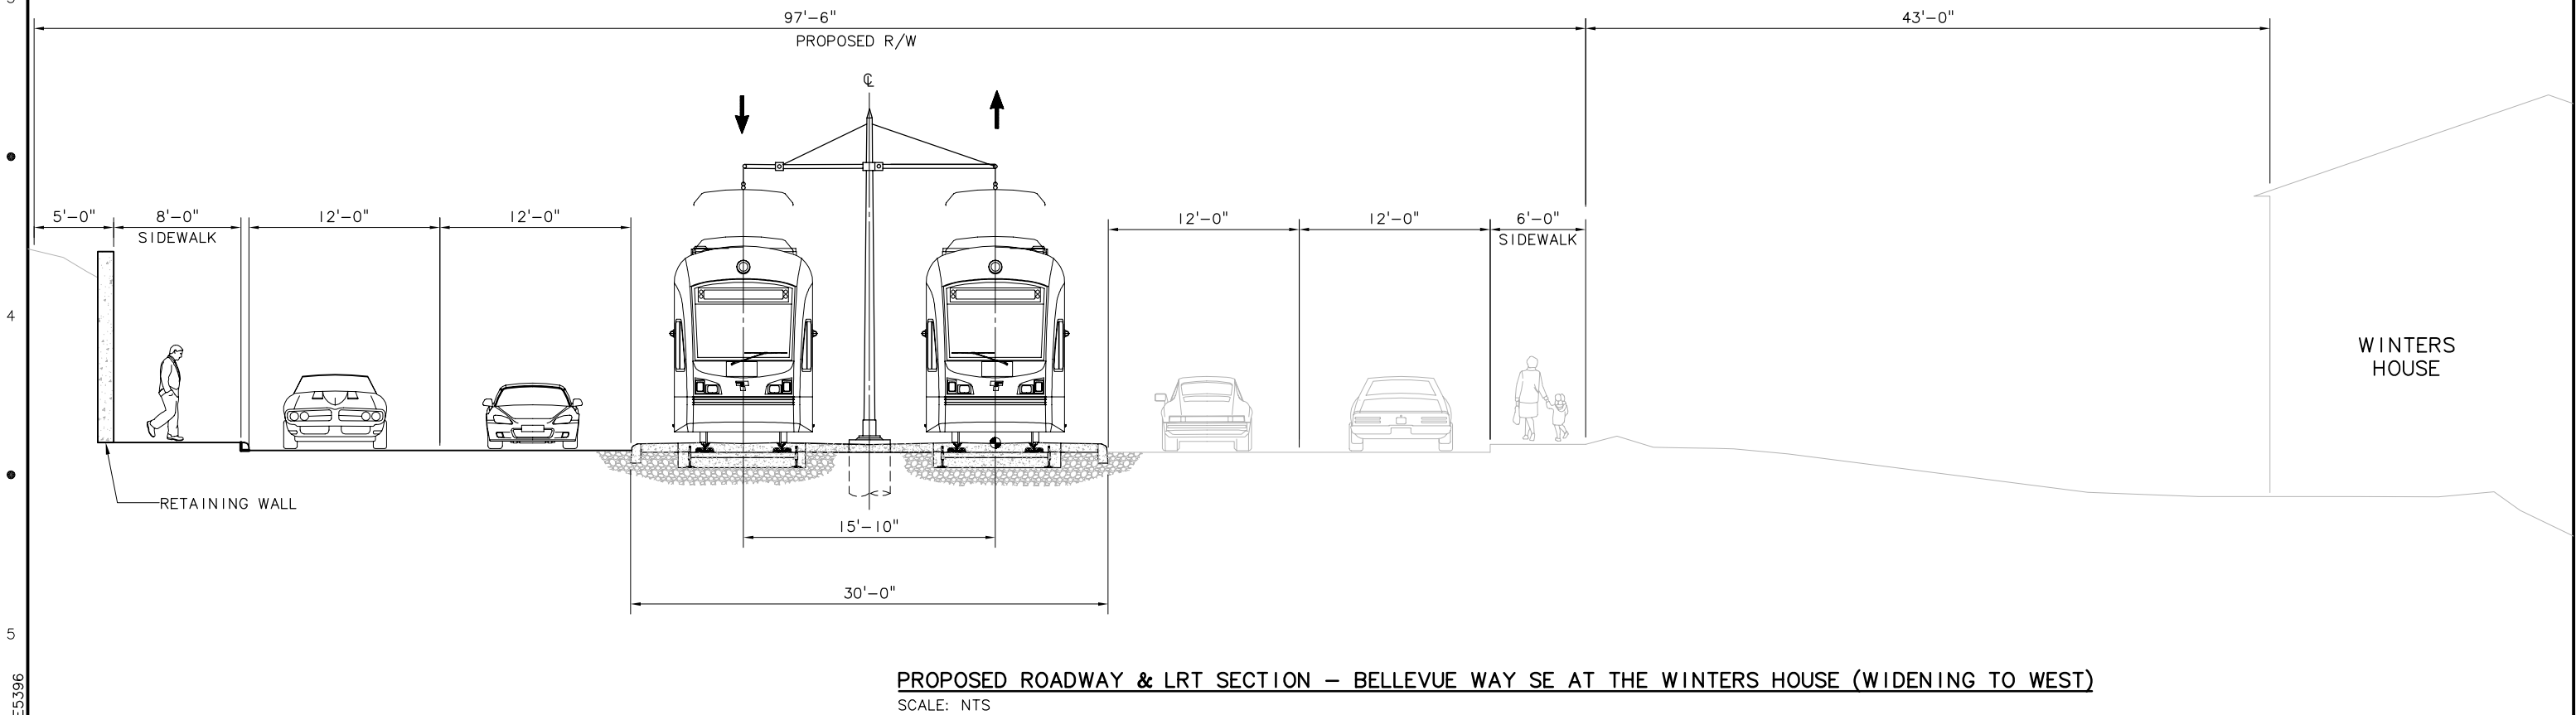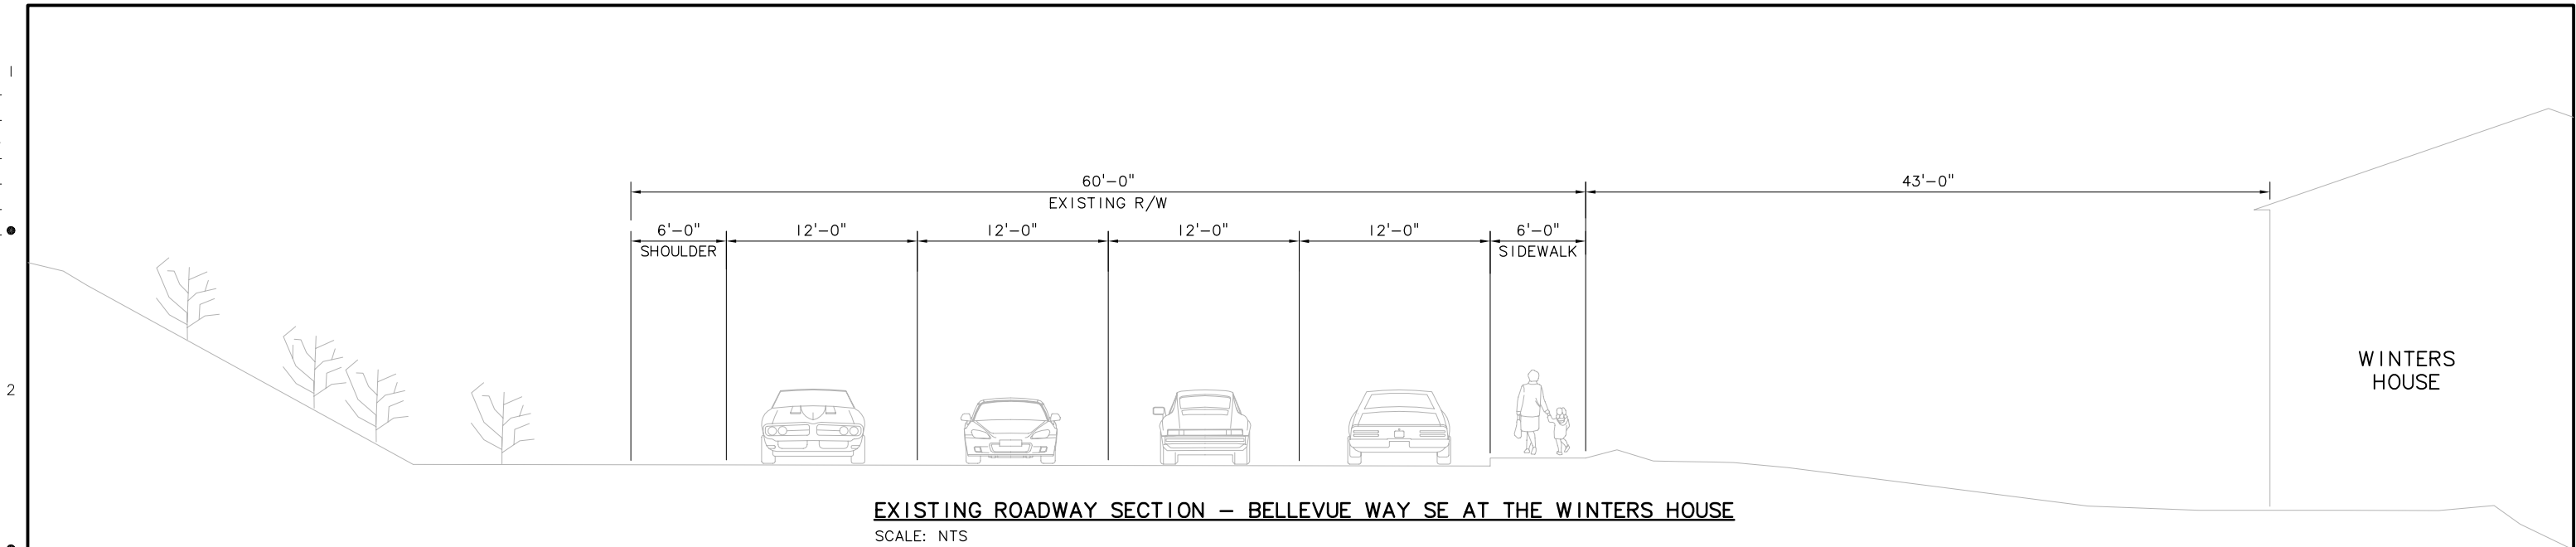

c:\work\ELBIB1_KX03.dwg
10/16/08 08:42 : eackerm OE5396


No.	Date	Dsn.	Chk.	App.	Revisions

Designed By:
Drawn By:
Checked By:
Approved By:

DE IS
CONCEPTUAL


CH2MHILL
IN ASSOCIATION WITH
PARSONS & INCA
ENGINEERS INC.

Submitted: Date: Approved: Date:



Scale: NTS
Filename: ELBIB1_KX03.dwg
Contract No.: EL_SEG_B
Date:

EAST LINK PROJECT
SEGMENT B
ALTERNATIVE B1 -
BELLEVUE WAY
TYPICAL SECTION



Drawing No.: **B1-KX03**

Sheet No.: Rev.:

G-B10


```
Resolved
-----
ELB_B1_
REG-DCON
Zg-2234h
x0216rx
x0216sf
x0219rx
x0222rx
x0225rx
```

LTSCALE
1=1


C

0

c:\work\ELBI__CC01.dwg
10/16/08 08:39 : eackerm OE5396

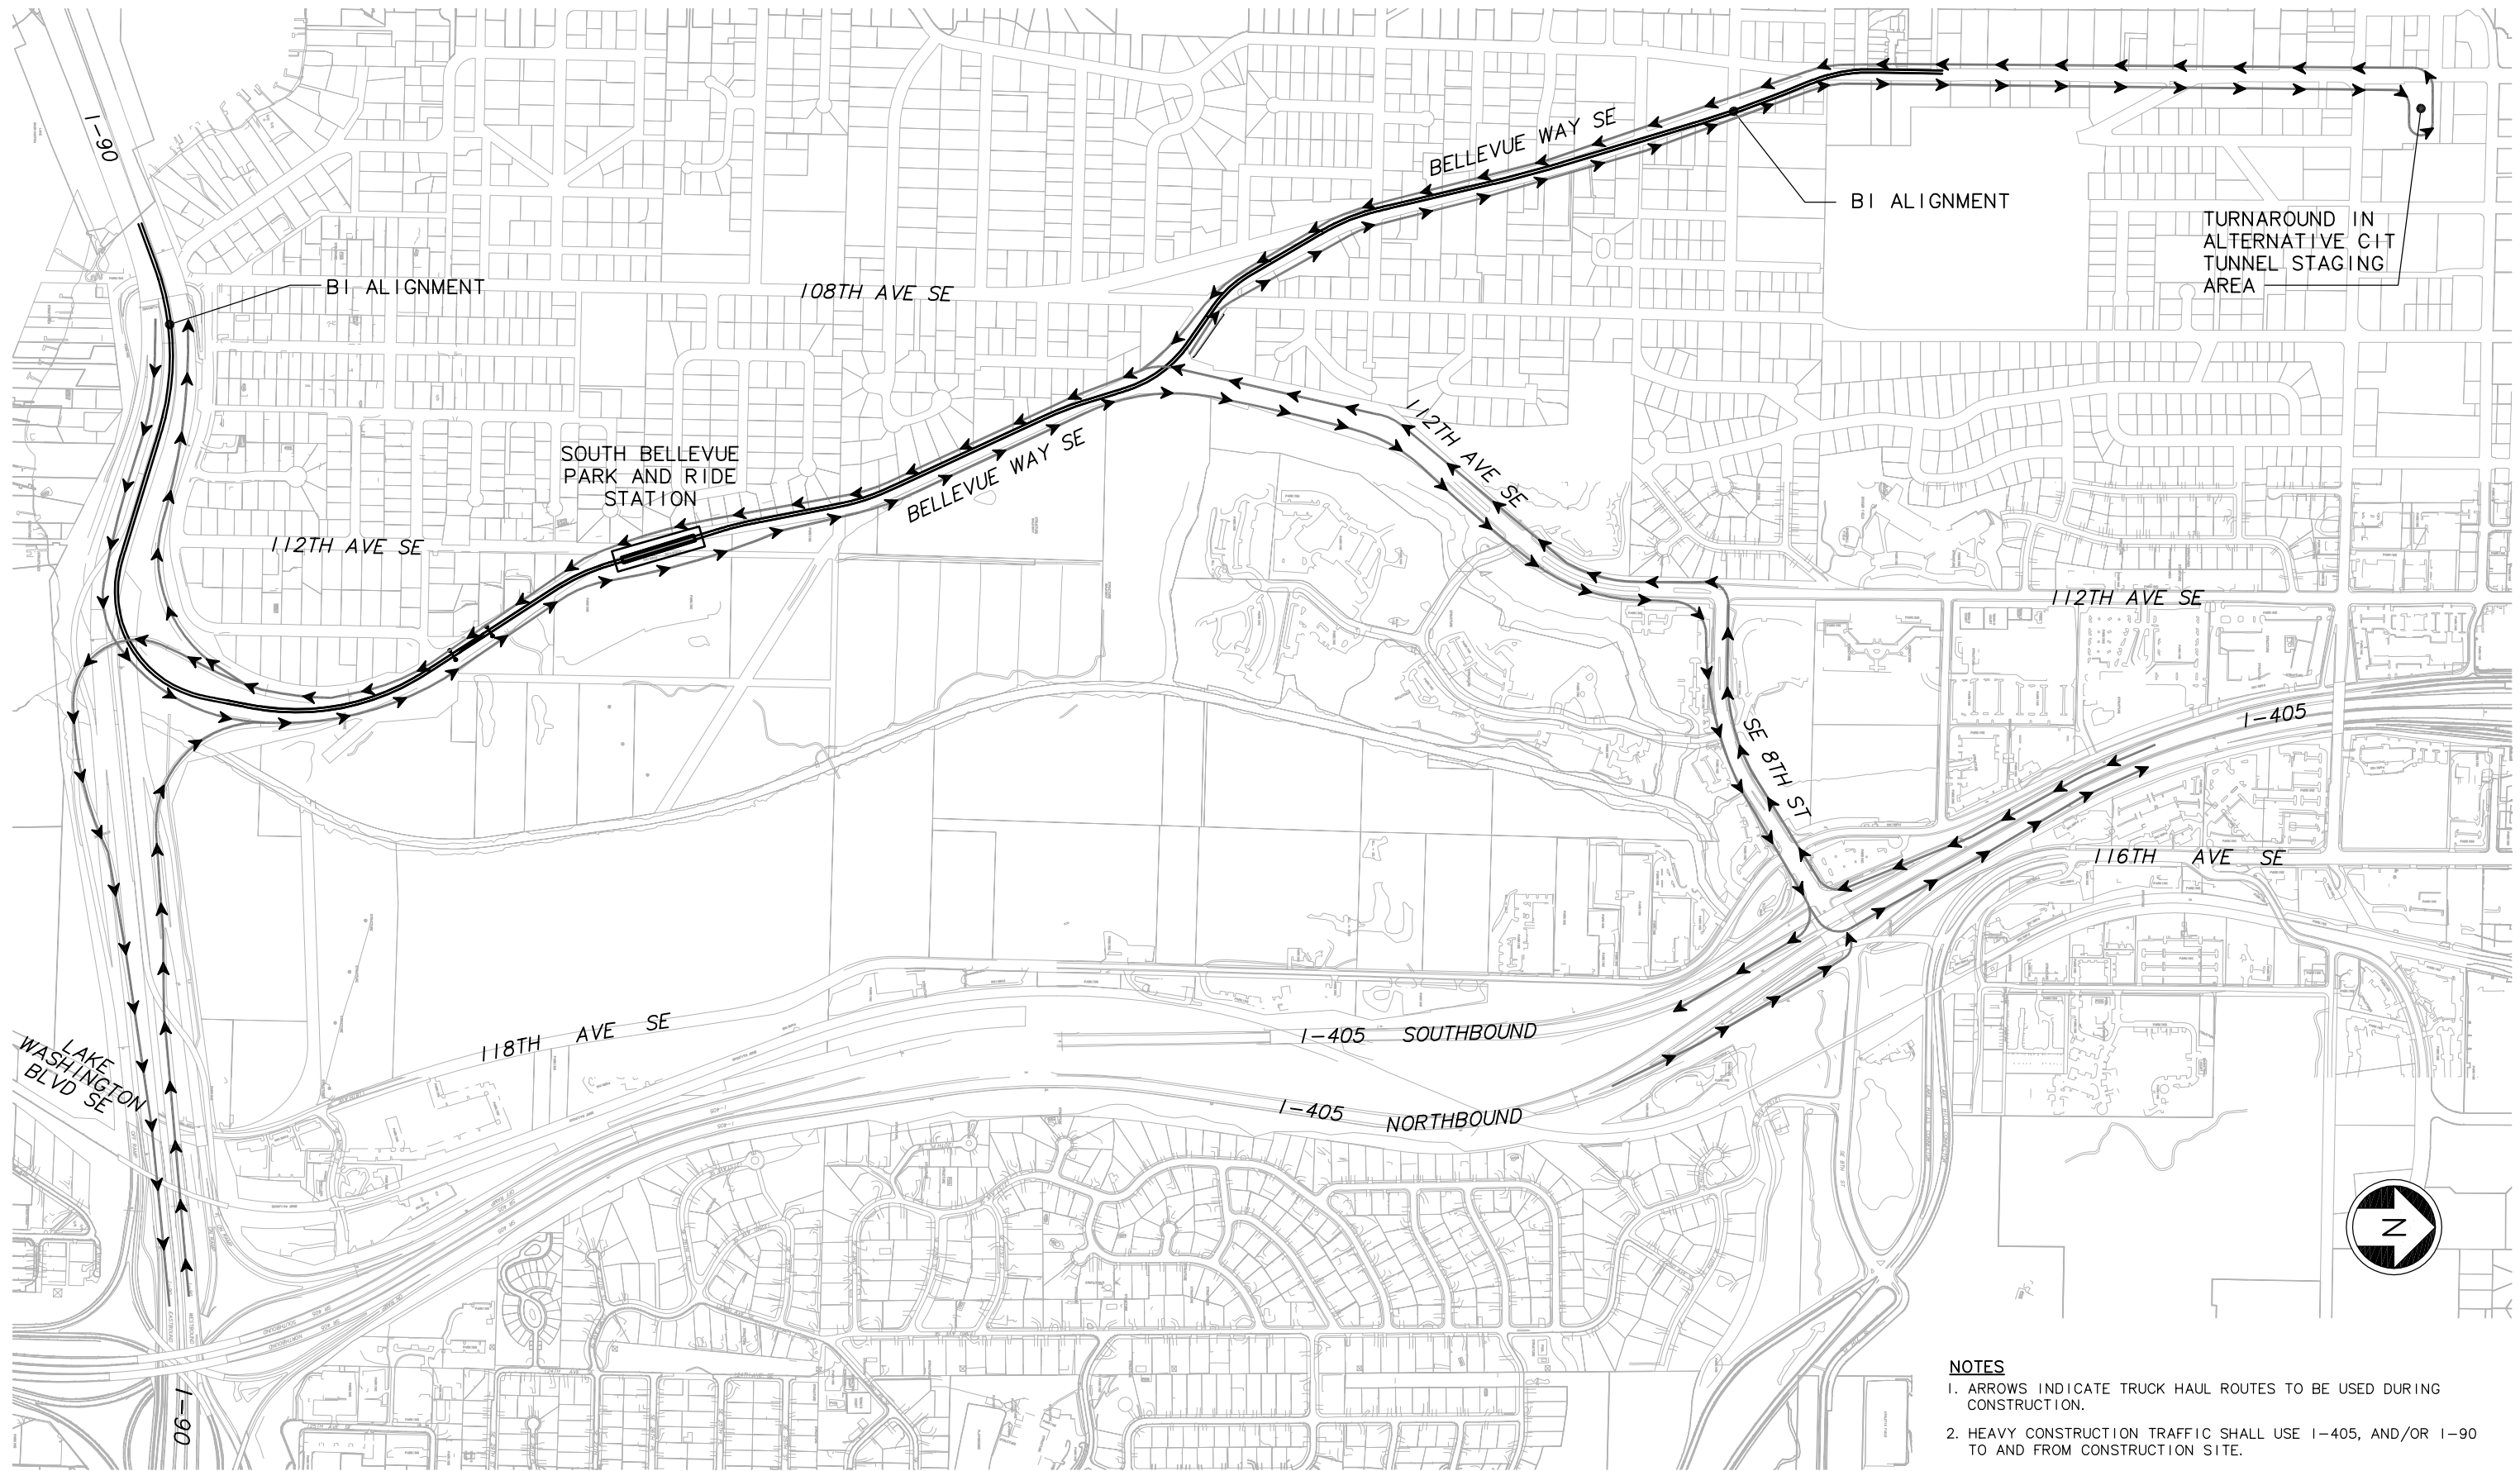

1. ARROWS INDICATE TRUCK HAUL ROUTES TO BE USED DURING CONSTRUCTION.
2. HEAVY CONSTRUCTION TRAFFIC SHALL USE I-405, AND/OR I-90 TO AND FROM CONSTRUCTION SITE.

						Designed By:	DE IS CONCEPTUAL	<div>CH2MHILL</div> <div>IN ASSOCIATION WITH</div> <div>PARSONS & INCA ENGINEERS INC.</div>		<div></div> <div>SOUNDTRANSIT</div>	Scale: NTS	<div>EAST LINK PROJECT</div> <div>SEGMENT B</div> <div>ALTERNATIVE B1 -</div> <div>BELLEVUE WAY</div> <div>CONSTRUCTION TRUCK HAUL ROUTE PLAN</div>	Drawing No.: B1__CC01
						Drawn By:					Filename: ELBIB1__CC01.dwg		Sheet No.: Rev.
						Checked By:		Contract No.: EL_SEG_B					
						Approved By:			G-B11				
No.	Date	Dsn.	Chk.	App.	Revisions			Submitted:	Date:	Approved:	Date:		